


DOUBLE WALL / WINDOW PROFILE

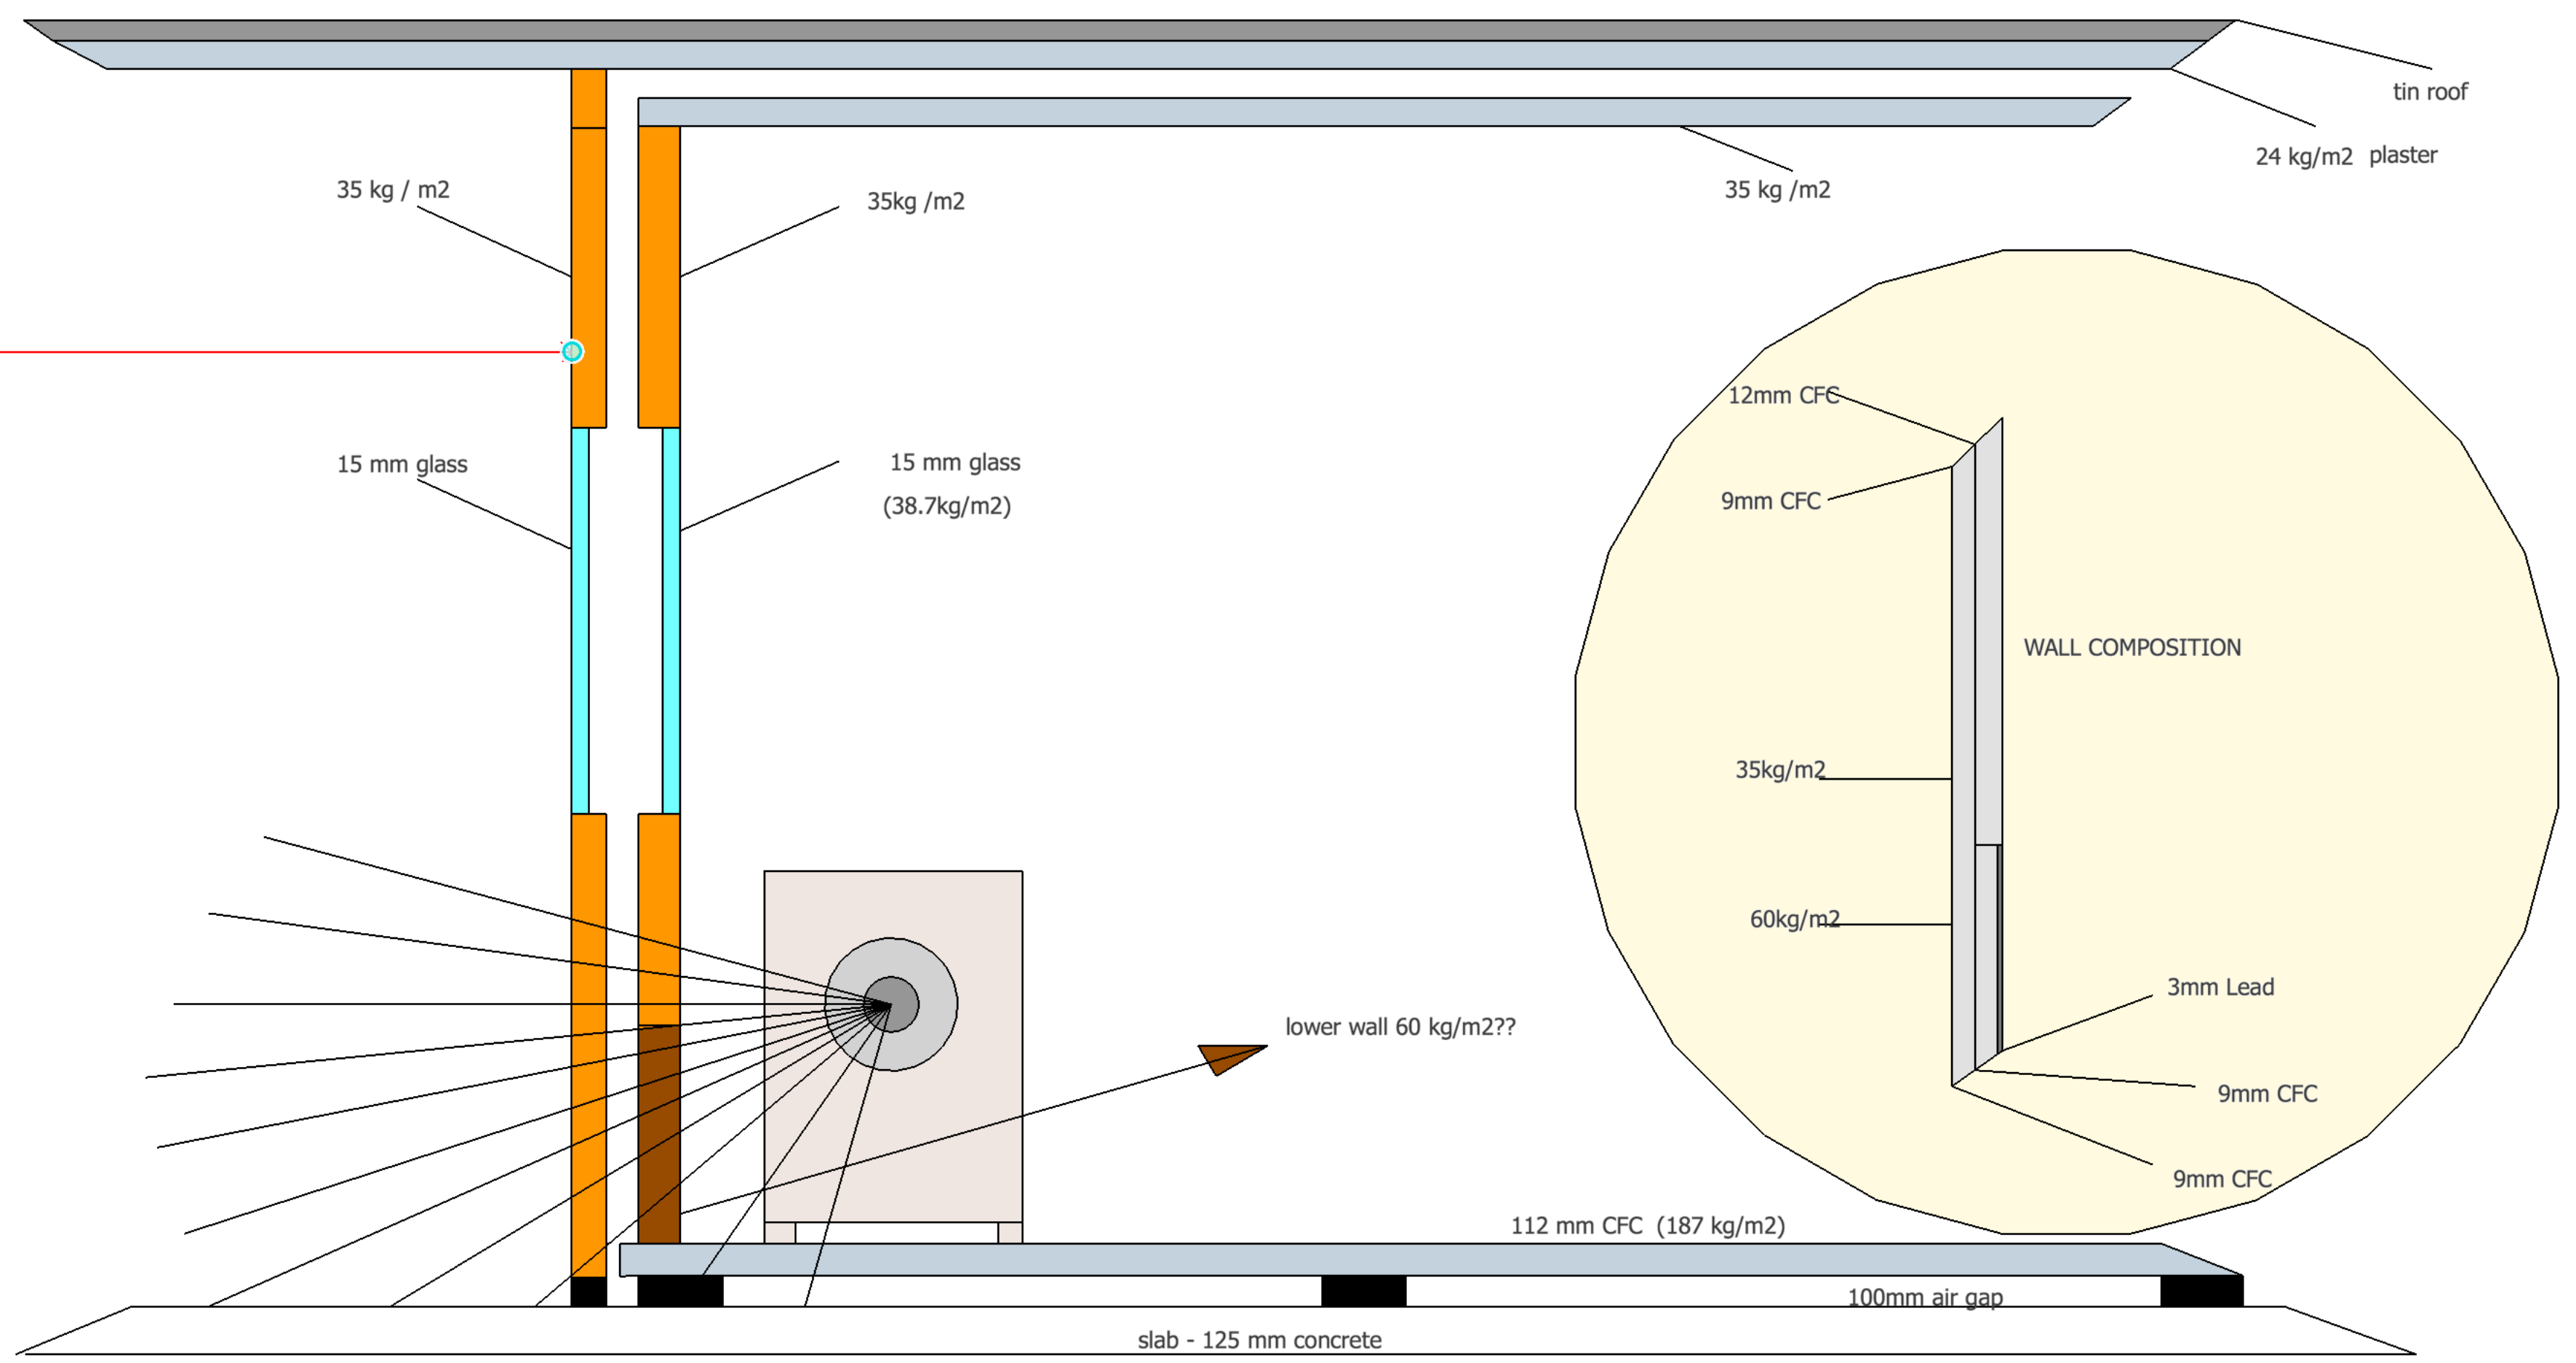

tin roof

24 kg/m2 plaster

35 kg / m2

35kg / m2

35 kg / m2

15 mm glass

15 mm glass  
(38.7kg/m2)

12mm CFC

9mm CFC

WALL COMPOSITION

35kg/m2

60kg/m2

3mm Lead

9mm CFC

9mm CFC

lower wall 60 kg/m2??

112 mm CFC (187 kg/m2)

100mm air gap

slab - 125 mm concrete